

All Drawings, Specifications, and Related Documents are the Copyright of the Architect. The Architect retains all rights to control all uses of these documents for the intended issuance/use as identified below. Reproduction of these Documents, without permission from the Architect, is strictly prohibited. The Authorities Having Jurisdiction are permitted to use, distribute, and reproduce these drawings for the intended issuance as noted and dated below, however the extended permission to the Authorities Having Jurisdiction in no way debases or limits the Copyright of the Architect, or control of use of these documents by the Architect.

Do not scale the drawings.  
 This Drawing Is Not To Be Used For Construction Until Signed By The Architect. Date:

**K  
U  
A**  
 KIRSHENBLATT URBAN  
 ARCHITECTURE  
 20 De Beers Dr. Suite 516  
 Toronto, ON M3J 0H1

No.:	Revision:	Date:
5	Revised for S.P.A	April 04,23
4	Revised for S.P.A	January 24, 23
3	Revised for S.P.A	October 09, 22
2	Revised for S.P.A	May 07, 22
1	Revised for S.P.A	Aug 03, 21

18	Issued for S.P.A	October 09, 22
17	Issued for S.P.A	May 05, 21
16	Revised & Issued for Settlement offer	April 20, 21
15	Revised & Issued for Settlement offer	April 7, 21
14	Revised & Issued for Settlement offer	Mar 04, 21
13	Revised & Issued for LPAT	Feb 23, 21
12	Revised & Issued for Settlement offer	Jan 11, 21
11	Issued for OPA & ZBA	Aug 26, 20
10	Revised & Issued for OPA & ZBA	July 06, 20
9	Revised & Issued for OPA & ZBA	Jun 03, 20
8	Revised & Issued for OPA & ZBA	Mar 26, 20
7	Revised & Issued for OPA & ZBA	Dec 09, 19
6	Site information revised	March 27, 19
5	Issued for Review	March 12, 19
4	Issued for ZBA	Jan 10, 19
3	Revised for Pre-Application meeting	July 1, 18
2	Revised for Pre-Application meeting	April 16, 18
1	Issued for Pre-Application meeting	March 1, 18

No.	Issued For:	Date:

Drawing Title:

**Interim Road & Site Plan**

**4 Storey Condominium Stacked Townhouse**  
 40-48 Hendon Ave. North York

Project:

Scale: 1:150

Drawn by: A.G



Checked by: S.K

Project No.: 20206

Date: Jan 2020

Drawing No.:

**A101**

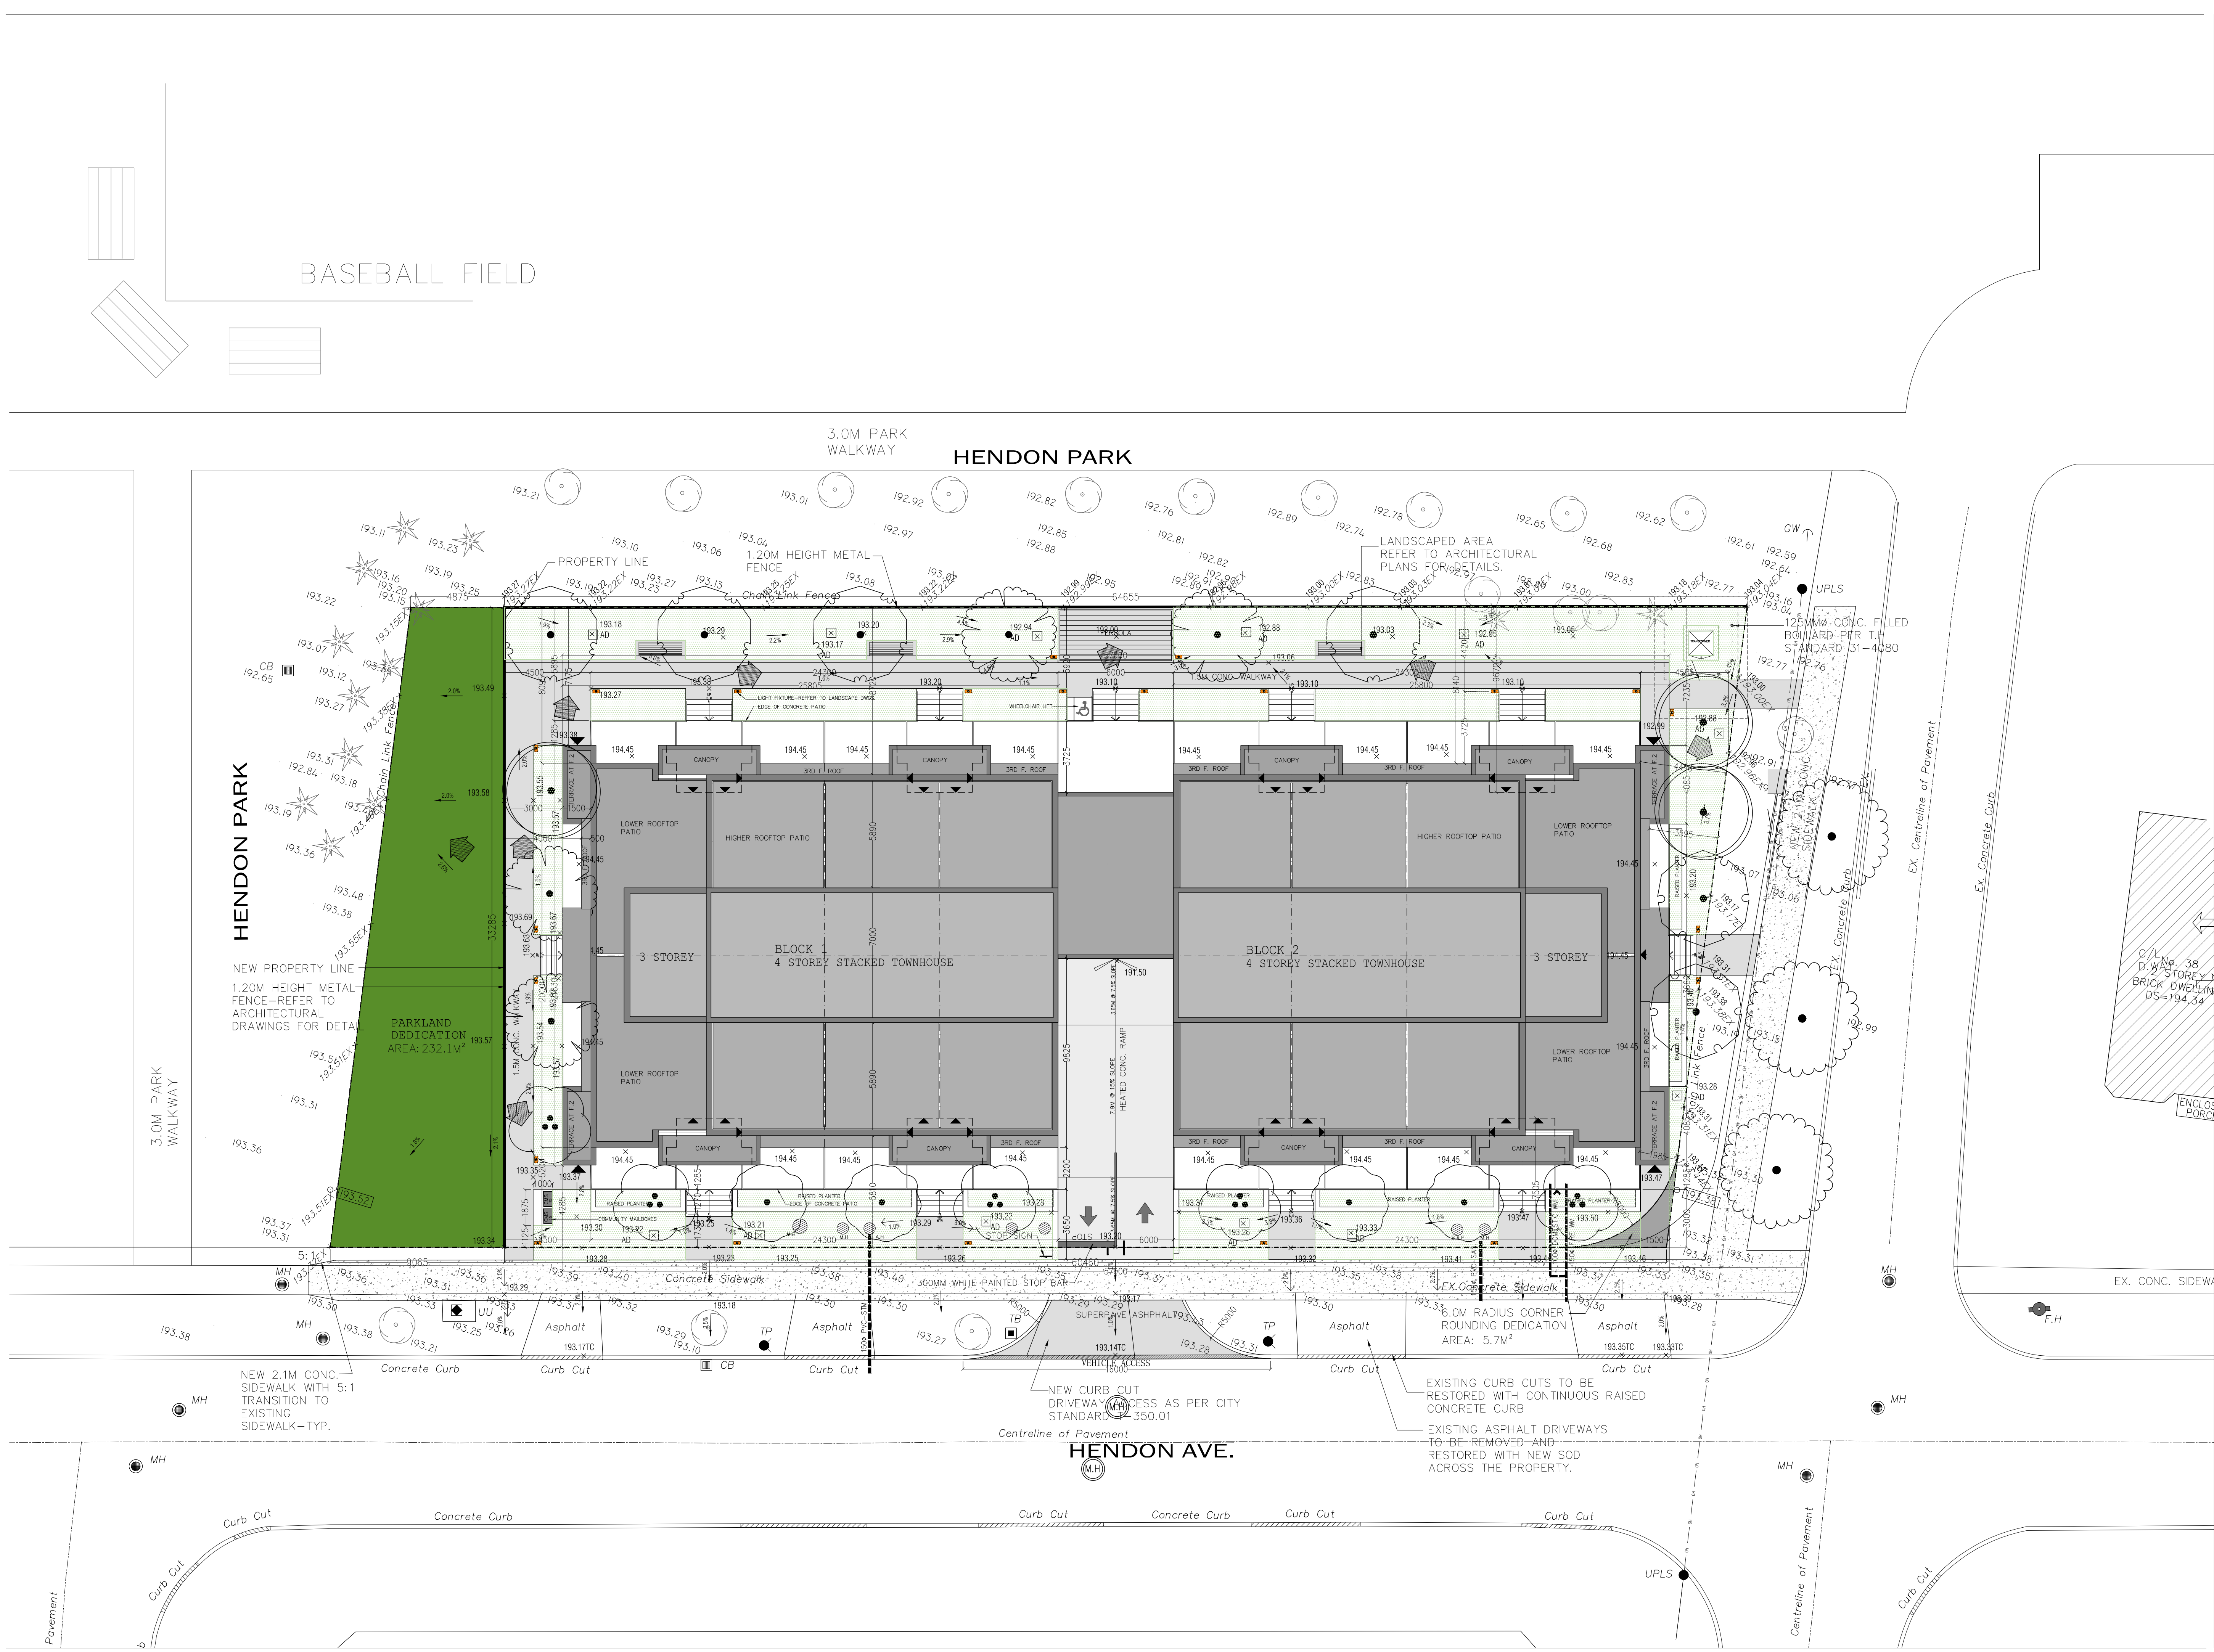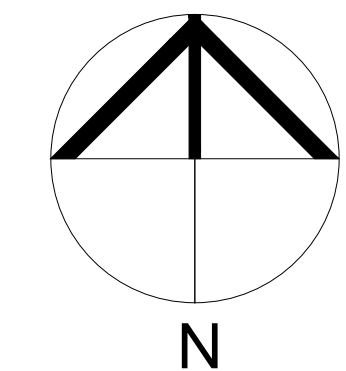

BASEBALL FIELD

**HENDON PARK**

**HENDON PARK**

**HENDON AVE.**

N